



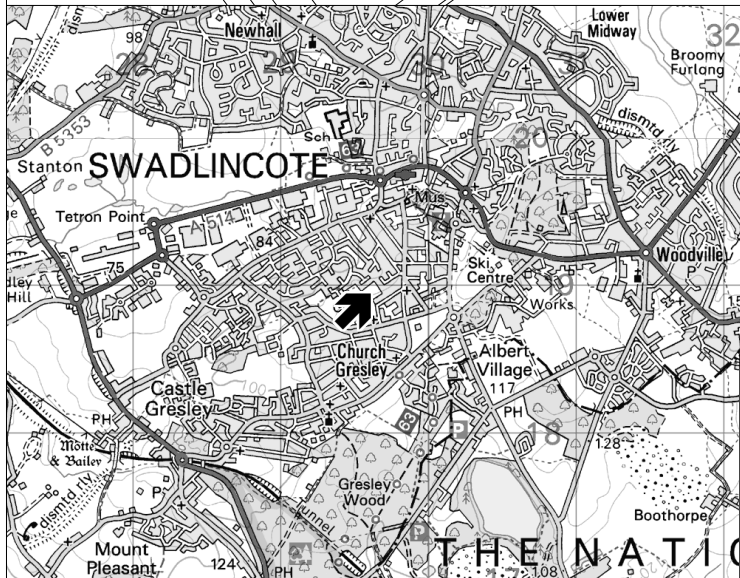

# Location Plan: Cemetery, York Road, Church Gresley, Swadlincote DE11 9QB

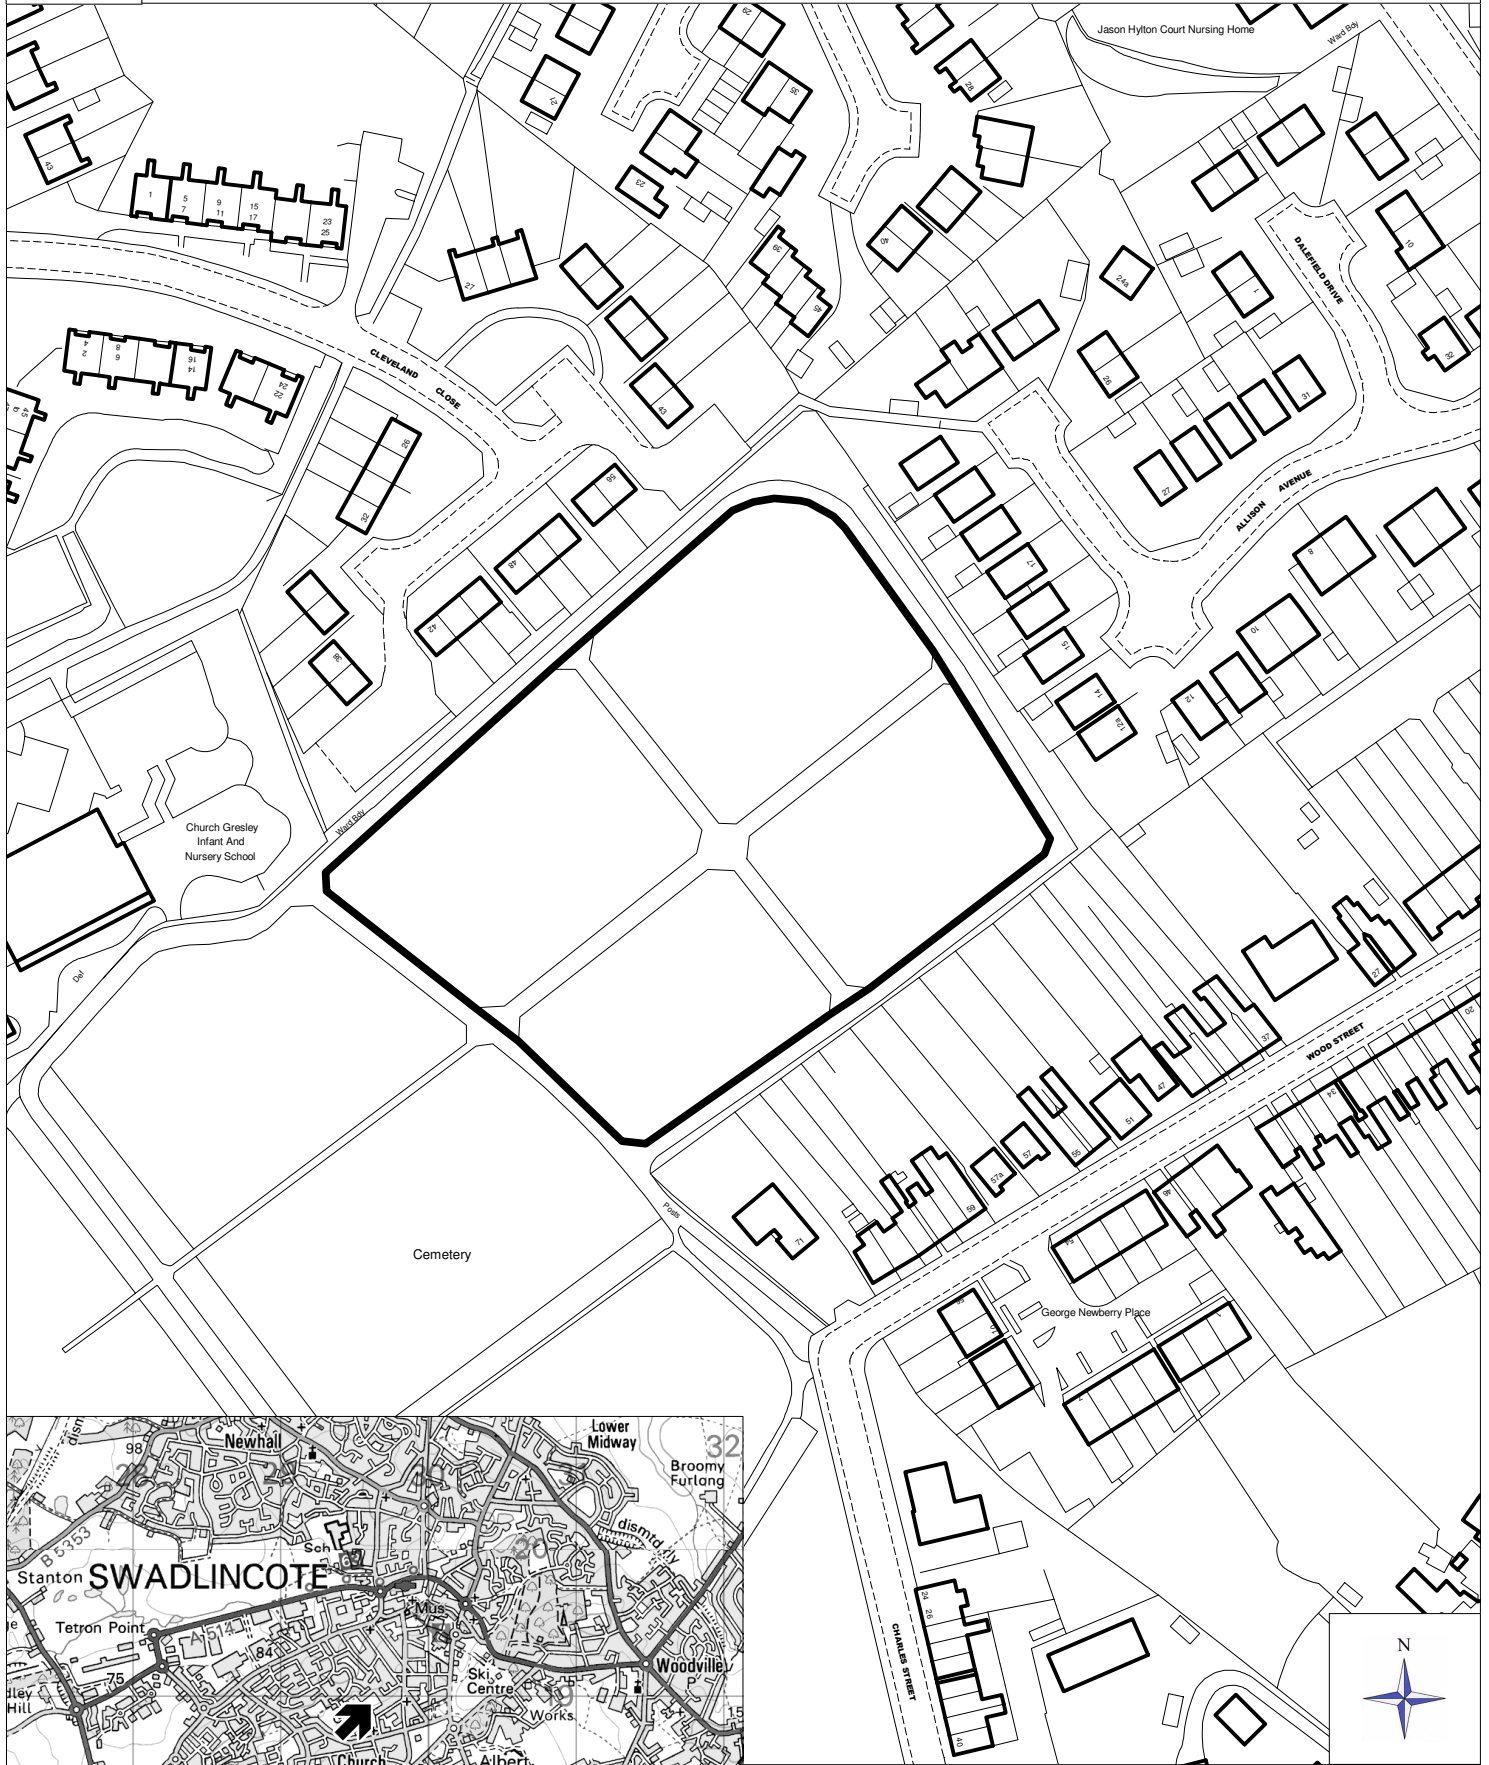

**This map is reproduced from Ordnance Survey material with the permission of Ordnance Survey on behalf of the Controller of Her Majesty's Stationery Office. Crown Copyright. Unauthorised reproduction infringes Crown Copyright and may lead to prosecution or civil proceedings.**

**South Derbyshire District Council. LA 100019461. 2014**