


EXISTING SITE PLAN

Eureka Park

Area of Site - Not ATC
 Area of ATC Bid 1 = 102 sq.m.
 Perimeter of Bid 1 = 47.8m.
 Area of ATC Bid 2 = 79 sq.m.
 Perimeter of Bid 2 = 45m.
 Area of Hardsurfaces (paths) = 27 sq.m.

Eureka Park

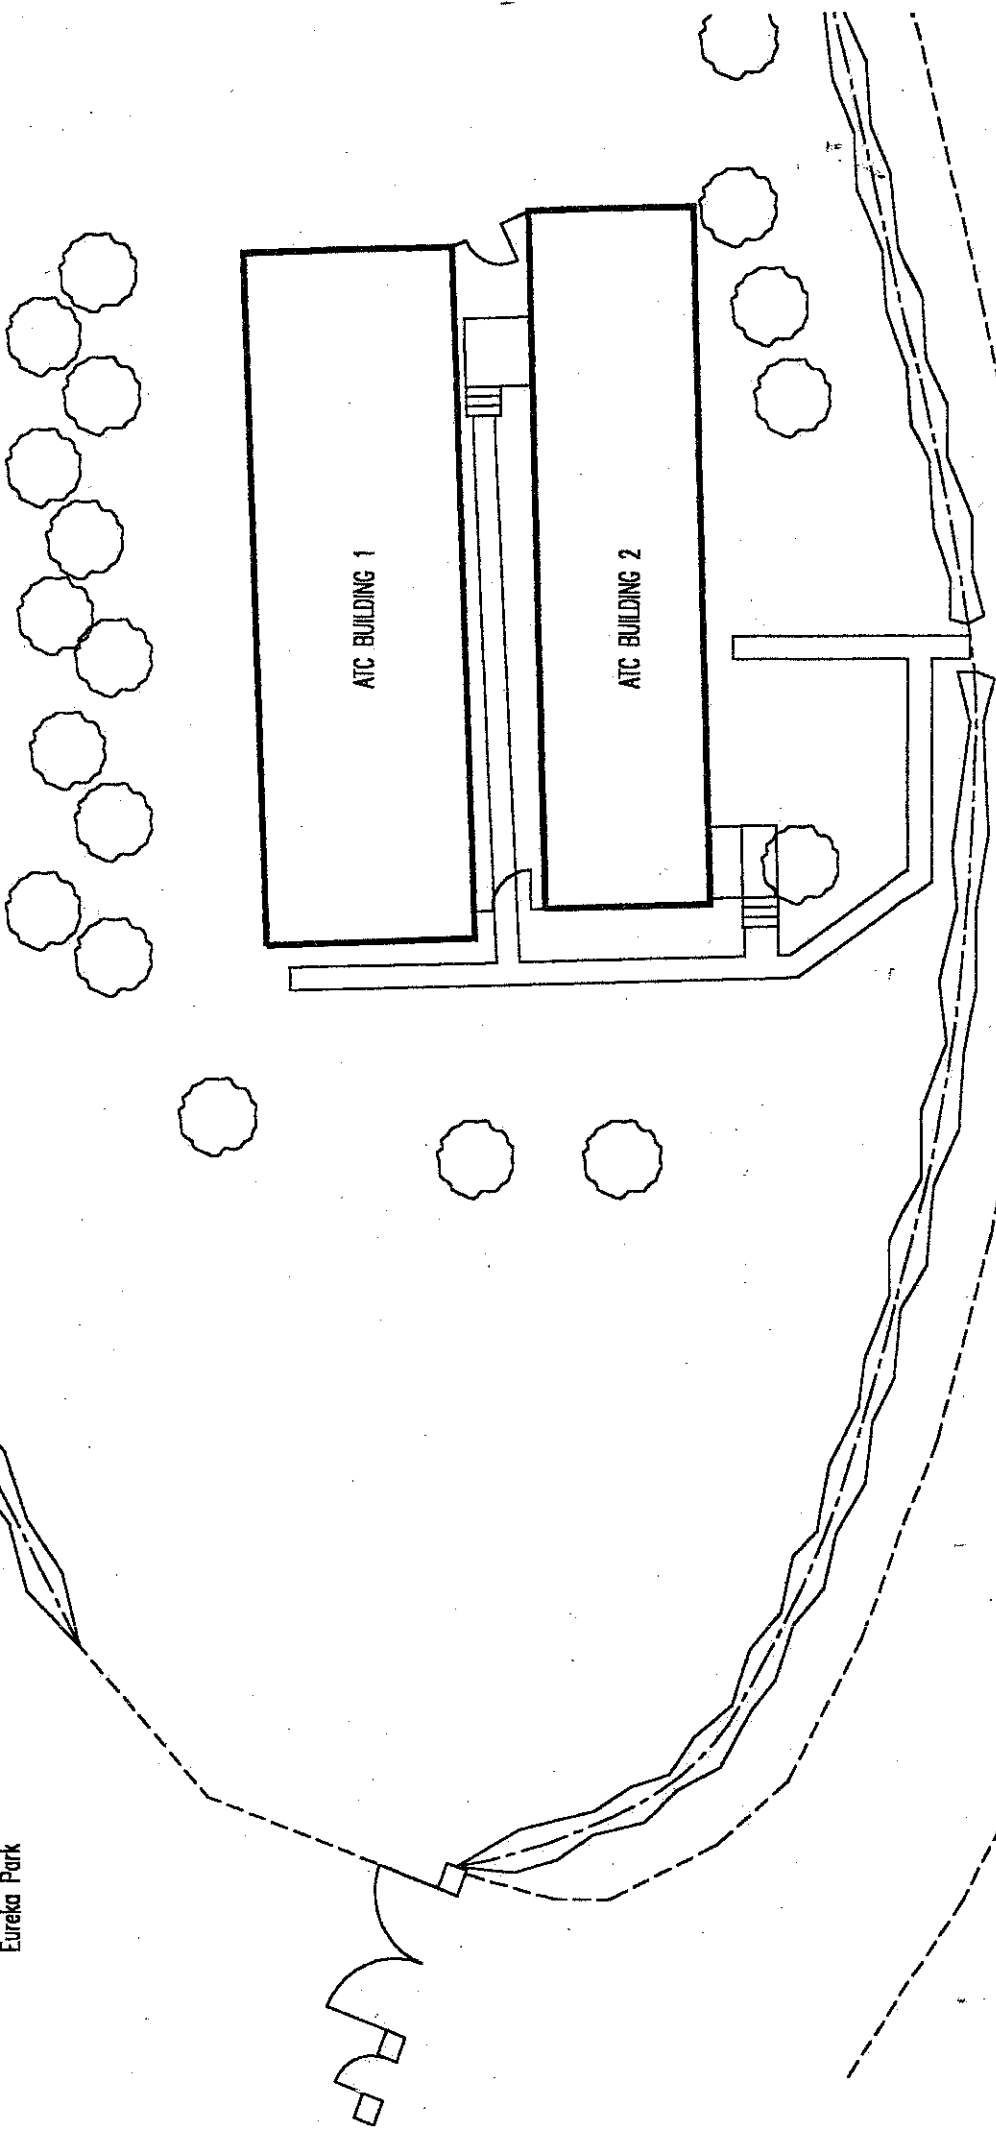


1211 (SWADLINCOTE) SQN.		
SOUTH & EAST MIDLANDS WG		
SITE PLAN		
Drawn	Date	Scale
D.J.D.	13/12/99	1:200
EAST MIDLANDS TA & VRA		

Proposed SITE PLAN

Eureka Park

Eureka Park

Area of ATC Bid 1 = 102 sq.m.
 Perimeter of Bid 1 = 47.8m.
 Area of ATC Bid 2 = 79 sq.m.
 Perimeter of Bid 2 = 45m.
 Area of Hardsurfaces (Paths) = 27 sq.m.

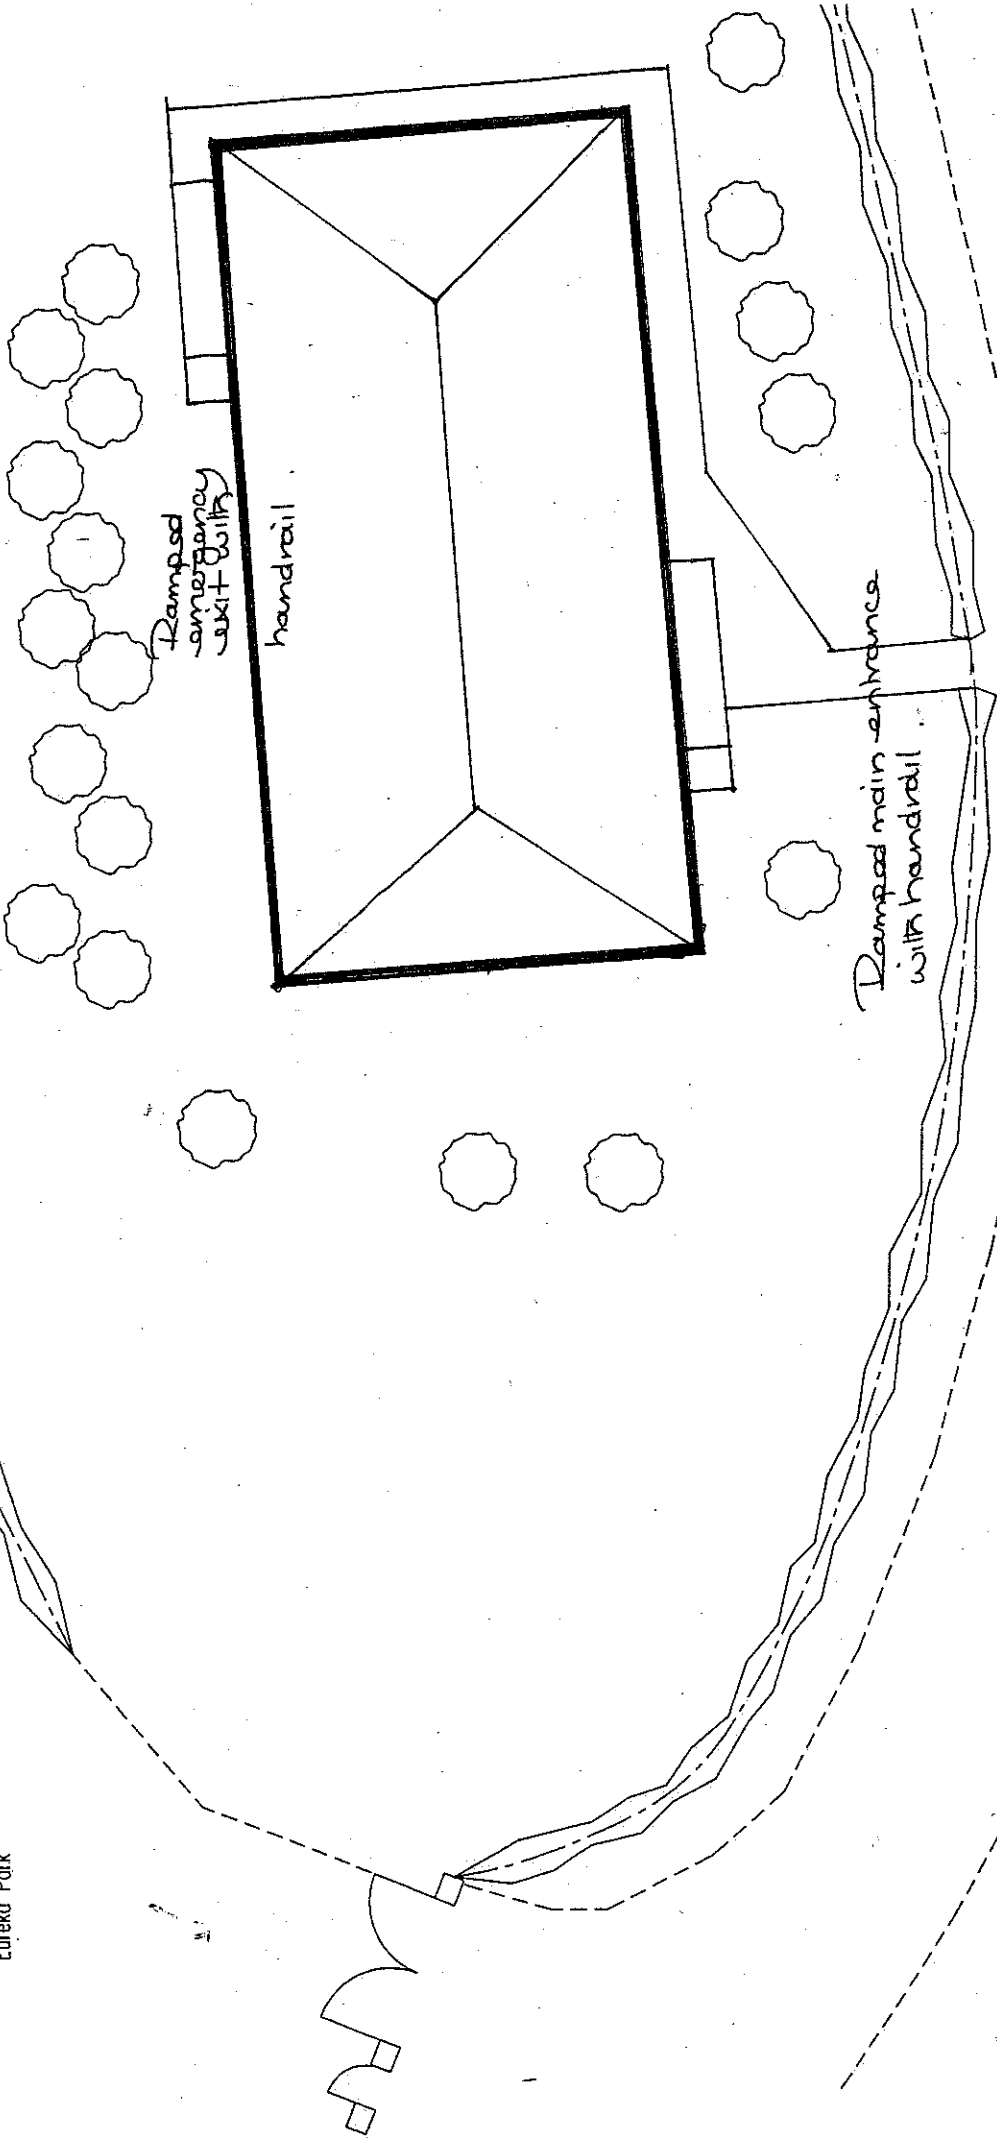

1211 (SWADLINCOTE) SQN.		
SOUTH & EAST MIDLANDS WG		
SITE PLAN		
Drawn	Date	Scale
D.J.D.	13/12/99	1:200
EAST MIDLANDS TA & VRA		