



Diversion of Footpath 39 (part) Swadlincote

OS Licence No. LA 100019461. 2007

OS Licence No. LA 100019461. 2007

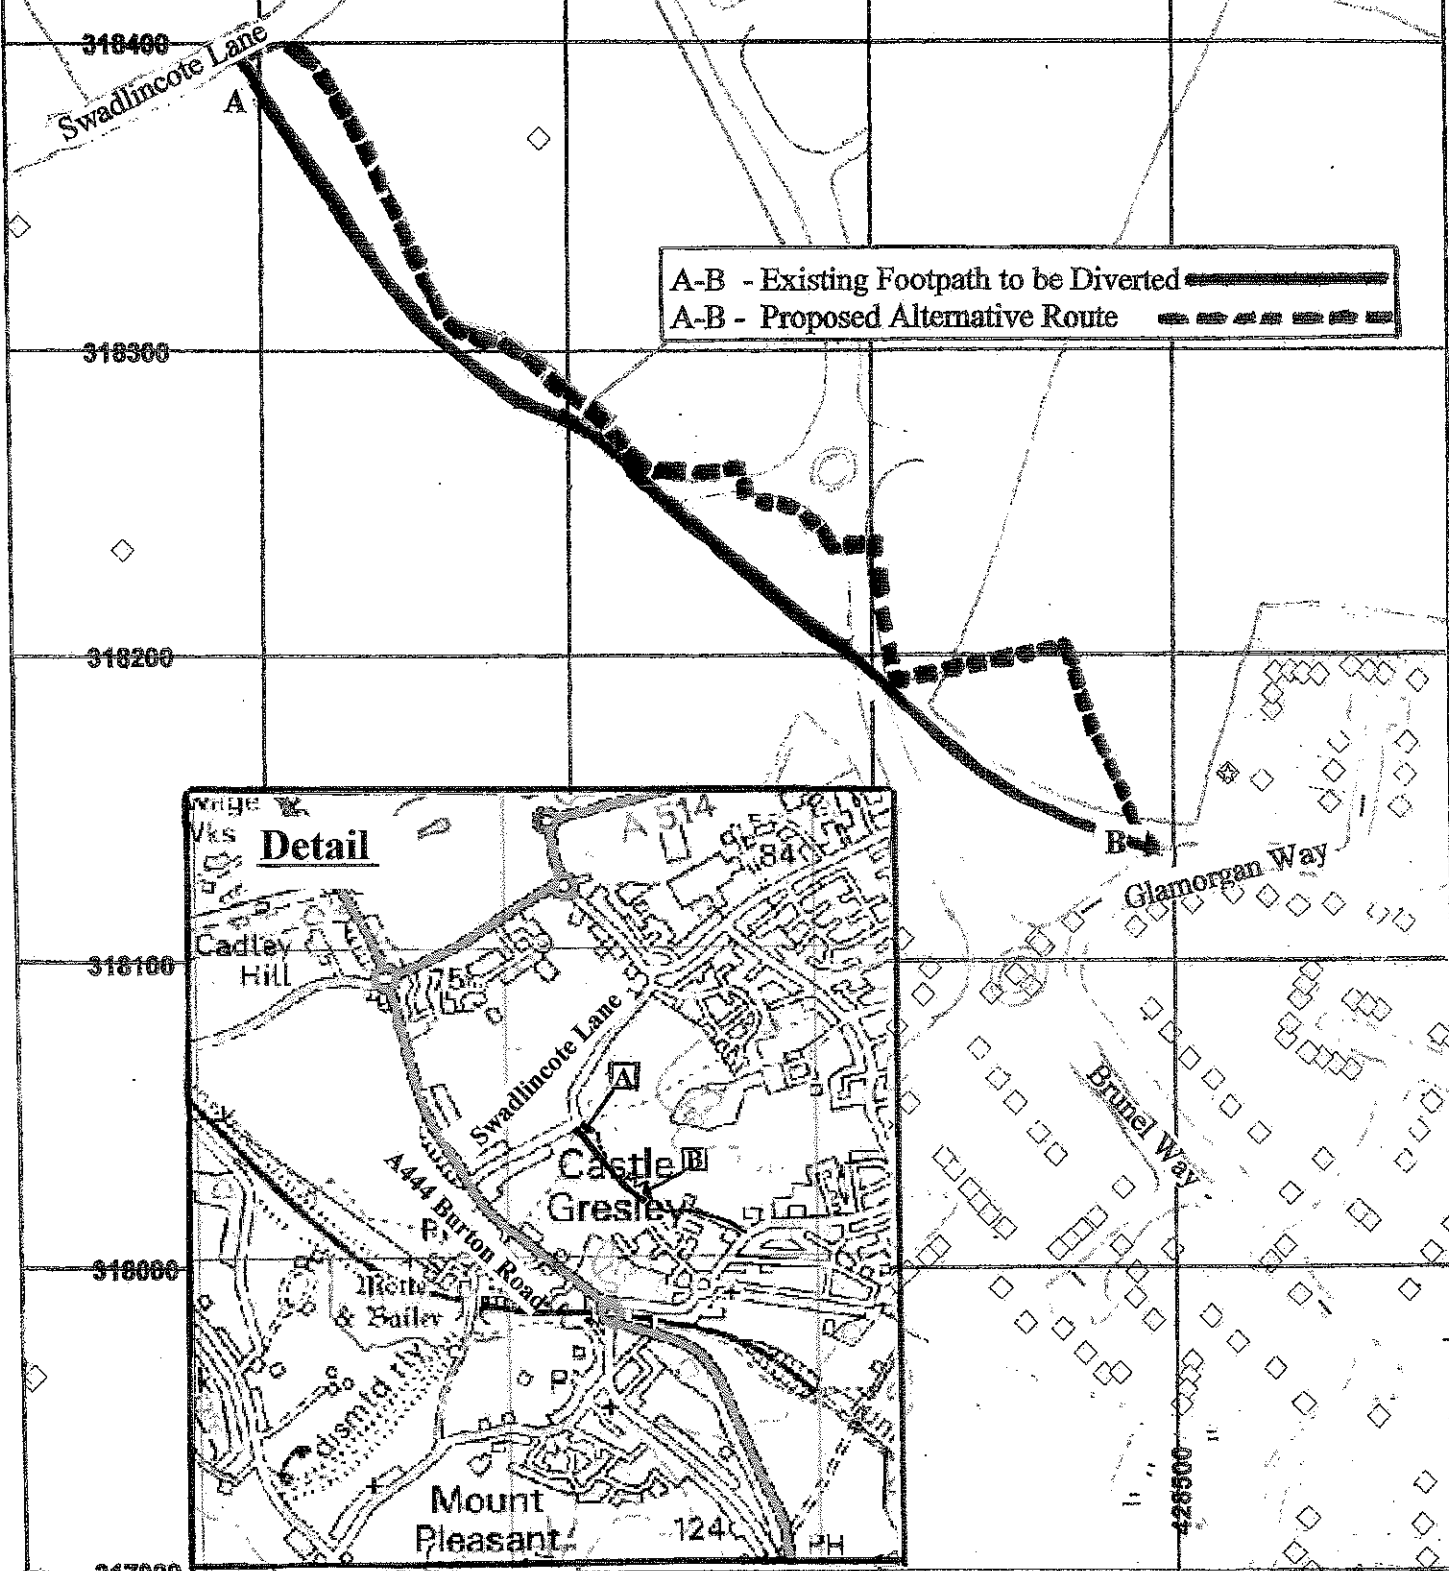

A-B - Existing Footpath to be Diverted
 A-B - Proposed Alternative Route

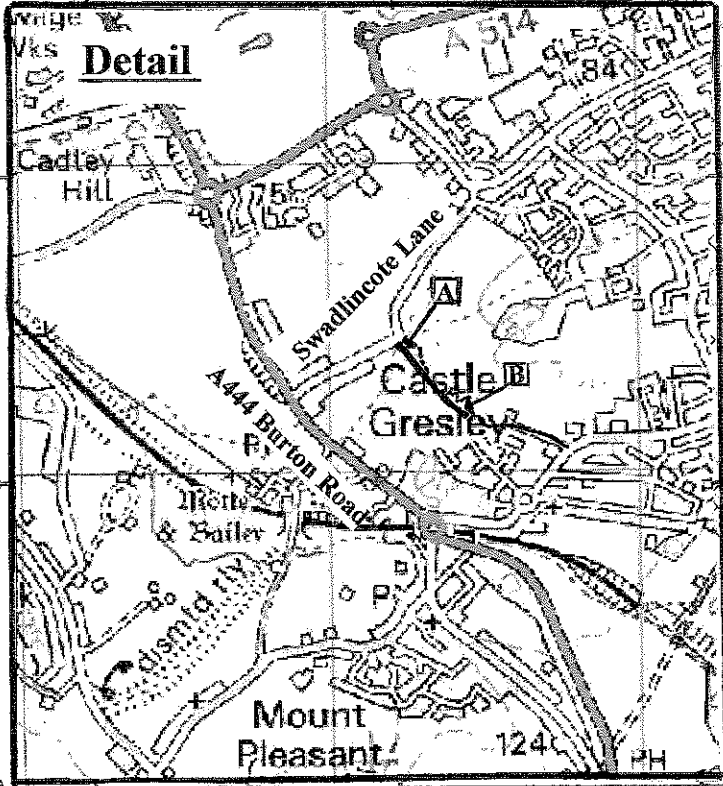

OS Licence No. LA 100019461. 2007

OS Licence No. LA 100019461. 2007



Crown Copyright. All rights reserved.
 South Derbyshire District Council.
 OS Licence No. LA 100019461. 2007

Scale 1:2500 Date Plotted 28/11/2007

Plot centred at 428353 318157



Diversion of Footpath 39 (part) Swadlincote

PLAN 1